



# Annexure-I

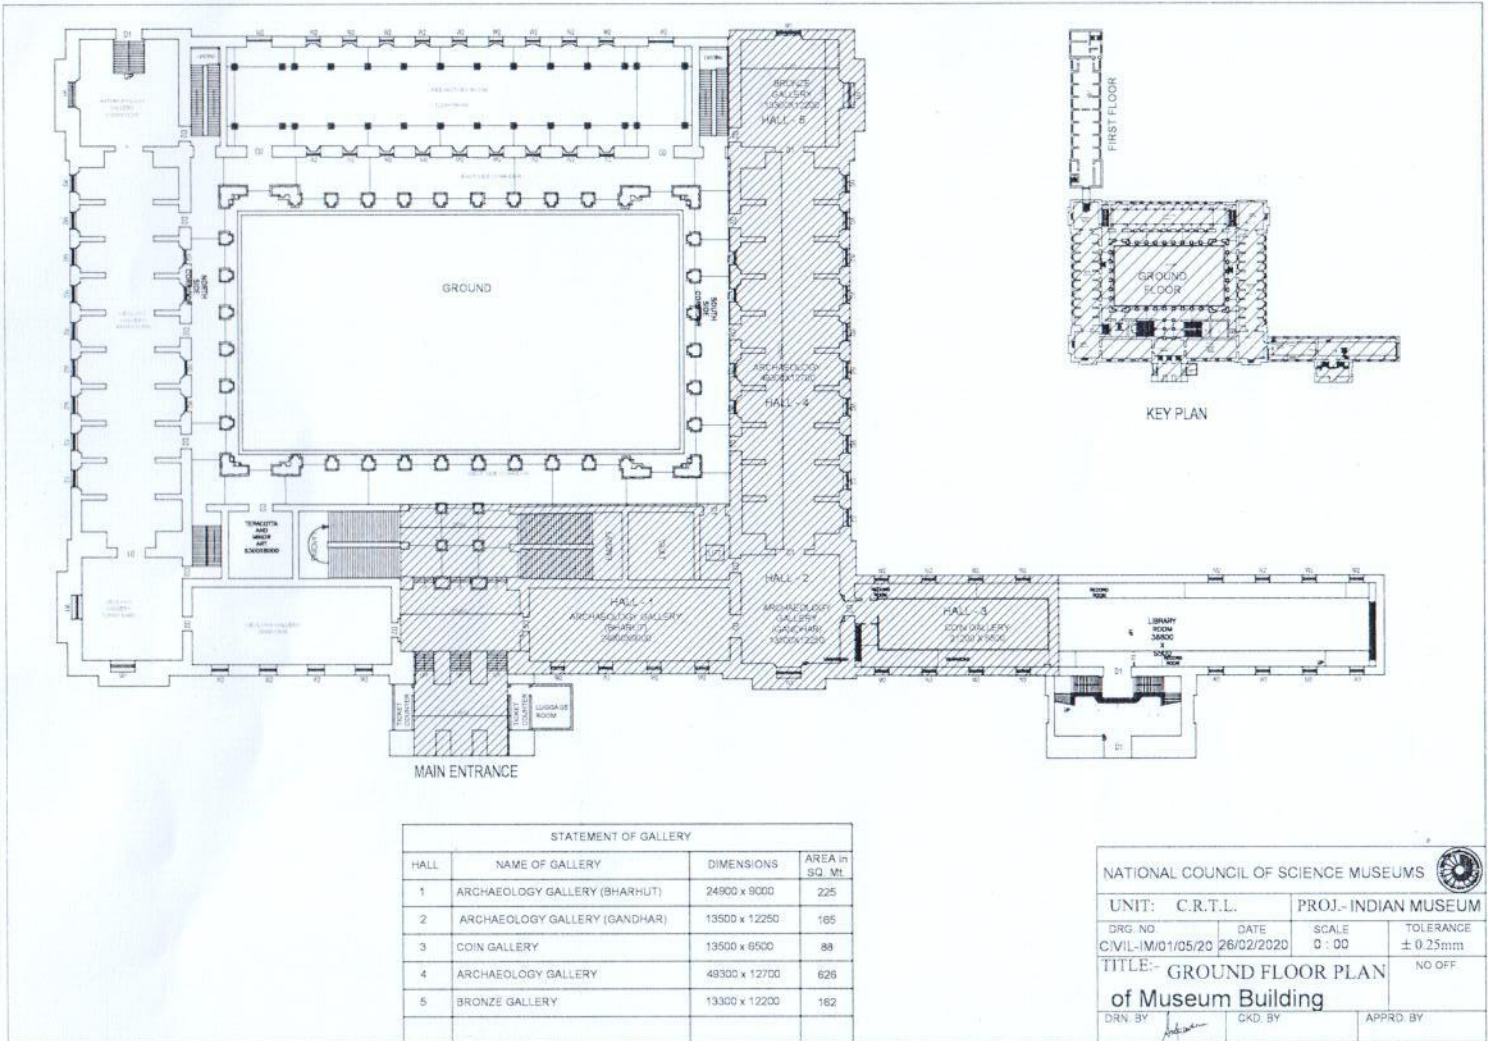

STATEMENT OF GALLERY			
HALL	NAME OF GALLERY	DIMENSIONS	AREA in SQ. MET
1	ARCHAEOLOGY GALLERY (BHARHUT)	24900 x 9000	225
2	ARCHAEOLOGY GALLERY (GANDHAR)	13500 x 12250	165
3	COIN GALLERY	13500 x 6500	88
4	ARCHAEOLOGY GALLERY	48300 x 12700	626
5	BRONZE GALLERY	13300 x 12200	162

NATIONAL COUNCIL OF SCIENCE MUSEUMS			
UNIT: C.R.T.L.		PROJ.- INDIAN MUSEUM	
DRG. NO	DATE	SCALE	TOLERANCE
CIVIL-IM/01/05/20	26/02/2020	0 : 00	± 0.25mm
TITLE:- GROUND FLOOR PLAN			NO OFF
of Museum Building			
DRN. BY	CKD. BY	APPRD. BY	

# Annexure - II

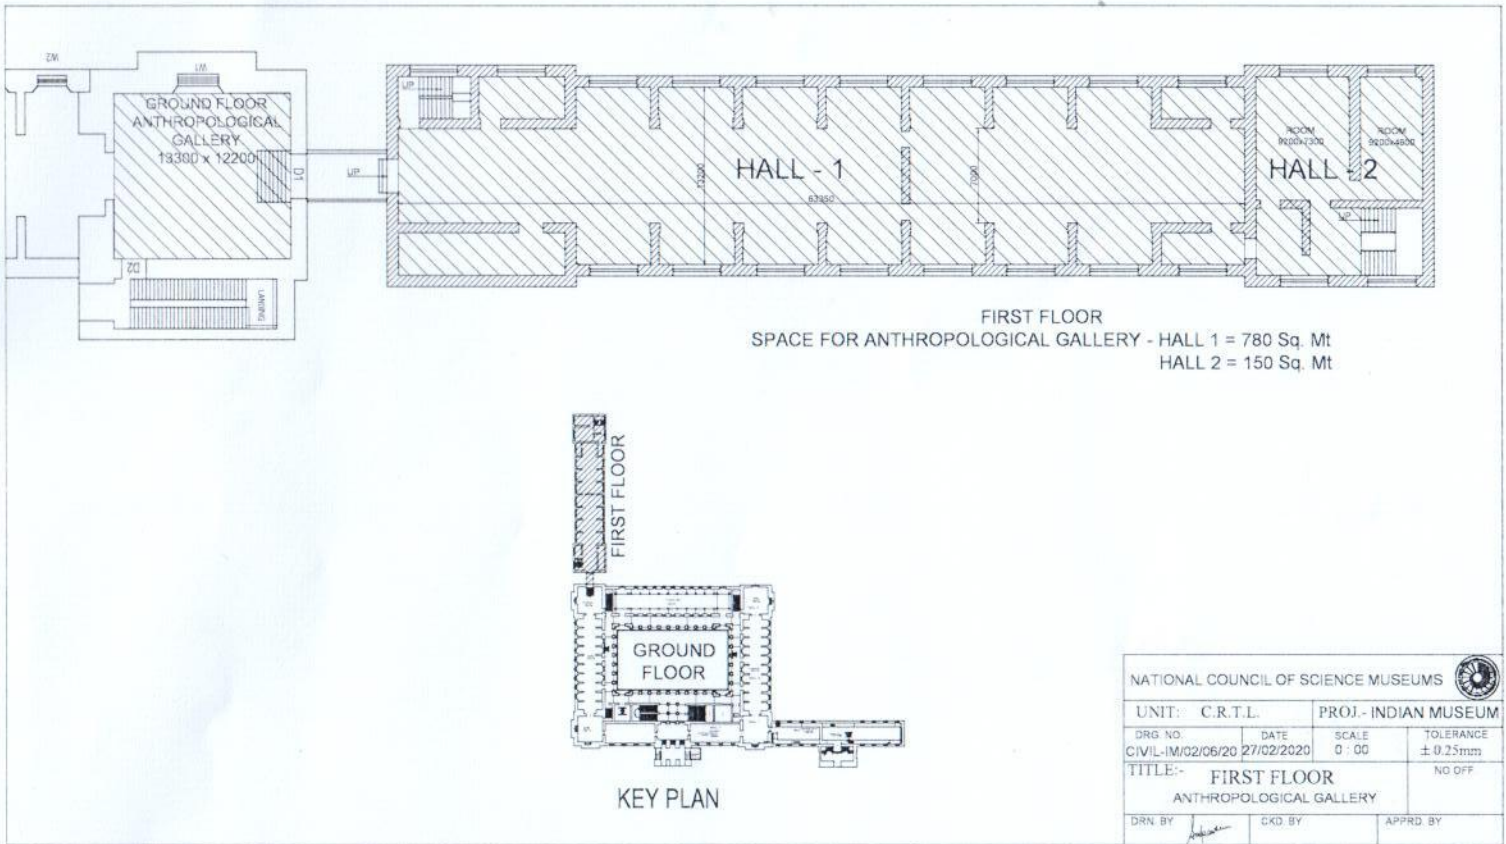

FIRST FLOOR  
 SPACE FOR ANTHROPOLOGICAL GALLERY - HALL 1 = 780 Sq. Mt  
 HALL 2 = 150 Sq. Mt

NATIONAL COUNCIL OF SCIENCE MUSEUMS			
UNIT: C.R.T.L.		PROJ.- INDIAN MUSEUM	
DRG NO. CIVIL-IM/02/06/20	DATE 27/02/2020	SCALE 0 : 00	TOLERANCE ± 0.25mm
TITLE:- FIRST FLOOR ANTHROPOLOGICAL GALLERY			NO OFF
DRN BY	CKD BY	APPRD BY	

# Annexure-III

